

NOTES:


1. METALSHELLS: STEEL; min. 315µm TIN over 40-80µm NICKEL
2. INSULATORS: PBT GF UL 94 V-0, BLACK
3. CONTACTS: COPPER ALLOY; PLATING (SEE PART NO.):
 - PLEASE ADD A for GOLD FLASH over NICKEL (PREFERRED TYPE)
 - PLEASE ADD B for 20µm HARD GOLD over min. 50µm NICKEL
 - PLEASE ADD C for 30µm HARD GOLD over min. 50µm NICKEL
4. MOUNTING BRACKETS: PBT GF UL 94 V-0, BLACK
5. THREADED LOCKS: COPPER ALLOY; min. 200µm TIN over 80µm NICKEL
6. GROUNDING BRACKETS: COPPER ALLOY; min. 200µm TIN over 80µm NICKEL
7. FIXING-PLATE: PBT GF UL 94 V-0, BLACK
8. P.C.B. HOLE DRILLINGS ON SHEET 2
9. MAXIMUM TORQUE VALUE FOR THREAD: 6 in.LB
10. CONNECTOR IS PART MARKED: 164□18109X CONE C ABC (see note 3)

Directive 2002/95/EC RoHS compliant

THIS DRAWING MAY NOT BE COPIED OR REPRODUCED IN ANY WAY, AND MAY NOT BE PASSED ON TO A THIRD PARTY WITHOUT WRITTEN PERMISSION. OWNERSHIP AND COPYRIGHT OF CONEC GmbH DO NOT ALTER CAD DRAWING BY HAND					tolerance	dim. in mm	scale: 2:1 (5:1)
					date		name
					drawn	30.11.07	Petker
					appd.	30.11.07	Mickenbecker
					norm		
				d-old			
				2 x b	Ä5402	24.10.2014	K.H.
				a	Original		
				rev.	description	date	name
				CONEC ®			title: D-SUB HD FEMALE 90° 26pos. SOLDER PIN ANGLED 0.350inch threaded lock, mounting bracket, fixing plate, grounding bracket
							dwg no: 16K1A2196
							part no: b 164□18109X (see note 3)
							DIN-A3 sh: 1/2

P.C.B. HOLE DRILLINGS

(P.C.B. TOP SIDE)

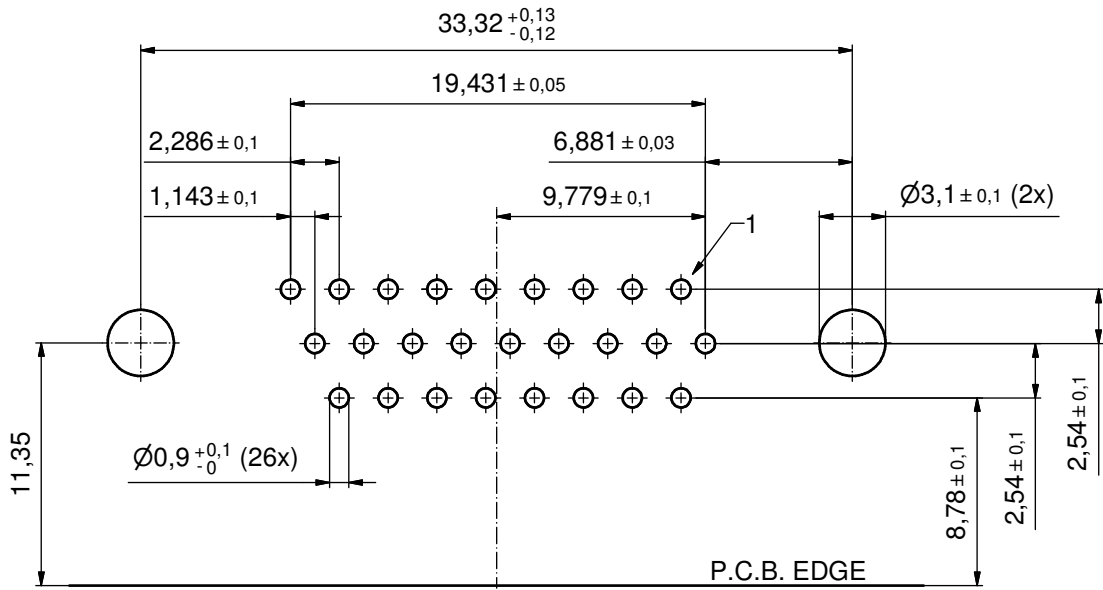

THIS DRAWING MAY NOT BE COPIED OR REPRODUCED IN ANY WAY, AND MAY NOT BE PASSED ON TO A THIRD PARTY WITHOUT WRITTEN PERMISSION. OWNERSHIP AND COPYRIGHT OF CONEC GmbH DO NOT ALTER CAD DRAWING BY HAND					tolerance		scale: 4:1	
					date	name	material: SEE SHEET 1	
					drawn	30.11.07 Petker	title: P.C.B. HOLE DRILLINGS D-SUB HD FEMALE 90° 26pos. ANGLED 0.350inch threaded lock, mounting bracket, fixing plate, grounding bracket	
					appd.	30.11.07 Mickenbecker		
					norm			
					d-old			
					rev.	a	Original	dwg no: 16K1A2196
					description			DIN-A3
					date			sh: 2/2
					name			part no: SEE SHEET 1
				CONEC ®				